


Scale: 3/16" = 1'-0"

21018

House 1 - 1st Floor Plan

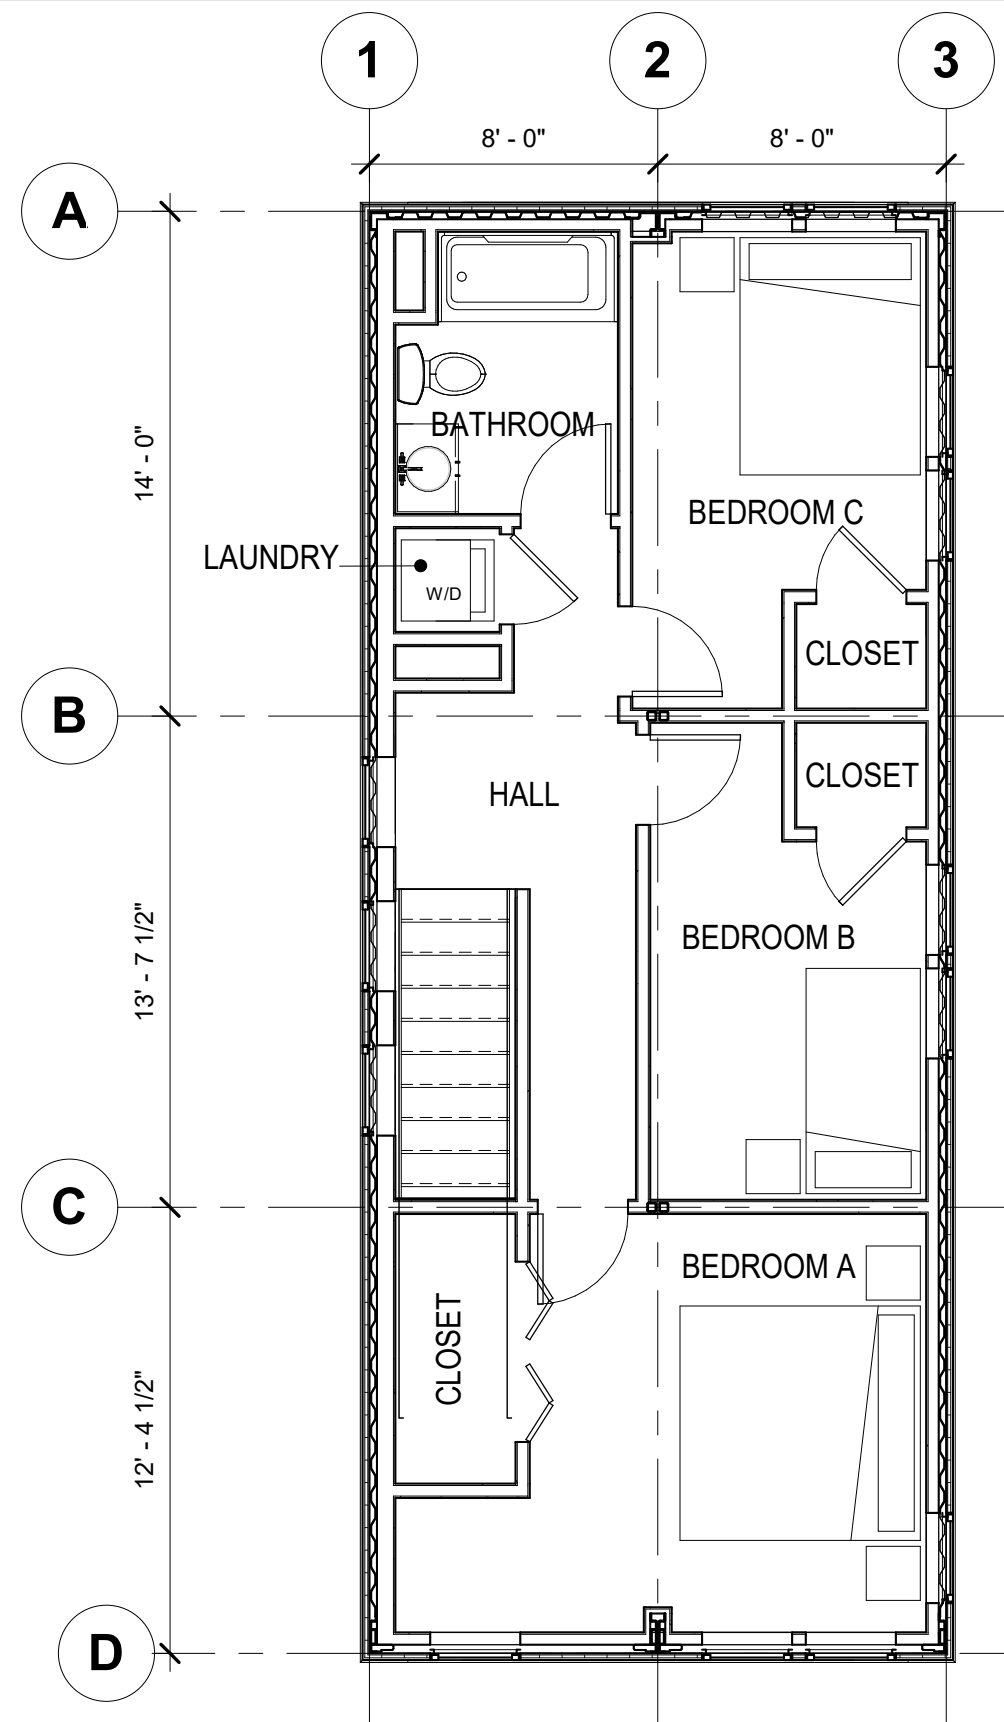

Scale: 3/16" = 1'-0"

21018

House 1 - 2nd Floor Plan